

RIJKEVORSEL

1° afdeling - sectie H
nrs. 467/D deel, 469/D/3 deel, 469/K/3 deel,
833/A, 833/B, 833/C, 833/D, 833/E, 845/W, 858/A

Opmetingsplan

schaal: 1/500



grenzen / grenspunten


grenzen
744-745, 760-759-758 en 753->747: nieuwe grenzen
overige grenzen: cfr. opmetingsplannen landmeter Jan Koyen
dd. 12/8/2015 (13037-10221), 15/5/2018 (13037-10320) en
15/6/2018 (13037-10325)

grenspunten
de hoekpunten zijn
niet gematerialiseerd

Coördinaten

Lambert 72

100	177630.98	226502.11
176	177719.03	226509.11
180	177698.04	226479.80
183	177720.53	226480.25
187	177712.08	226470.33
189	177709.99	226468.18
192	177708.55	226491.90
195	177760.87	226415.95
196	177760.77	226423.02
197	177774.81	226430.30
199	177767.84	226430.10
202	177718.44	226478.10
726	177651.71	226506.74
727	177718.15	226510.47
728	177700.21	226482.83
729	177719.90	226507.76
730	177704.78	226491.79
731	177631.91	226505.15
732	177640.13	226536.32
733	177650.52	226496.81
734	177670.76	226504.45
735	177669.56	226494.52
736	177676.03	226493.38
741	177648.42	226507.23
742	177678.36	226503.11
743	177655.60	226534.47
744	177649.97	226513.10
745	177635.04	226517.03
746	177603.07	226419.74
747	177598.34	226421.50
748	177606.74	226459.59
749	177605.86	226463.83
750	177607.91	226469.47
751	177612.71	226473.40
752	177616.19	226481.71
753	177624.76	226504.37
754	177629.12	226502.06
755	177621.76	226482.60
756	177612.32	226458.91
757	177610.96	226455.48
758	177590.44	226515.24
759	177573.85	226523.93
760	177575.47	226530.58
761	177577.99	226540.96
762	177631.03	226513.16
763	177631.94	226512.70
764	177625.01	226505.03
765	177593.68	226521.44
766	177707.46	226492.95
767	177718.70	226463.90
768	177724.78	226471.94
769	177756.93	226440.70
770	177751.02	226432.50
771	177770.44	226425.80
772	177593.46	226521.02

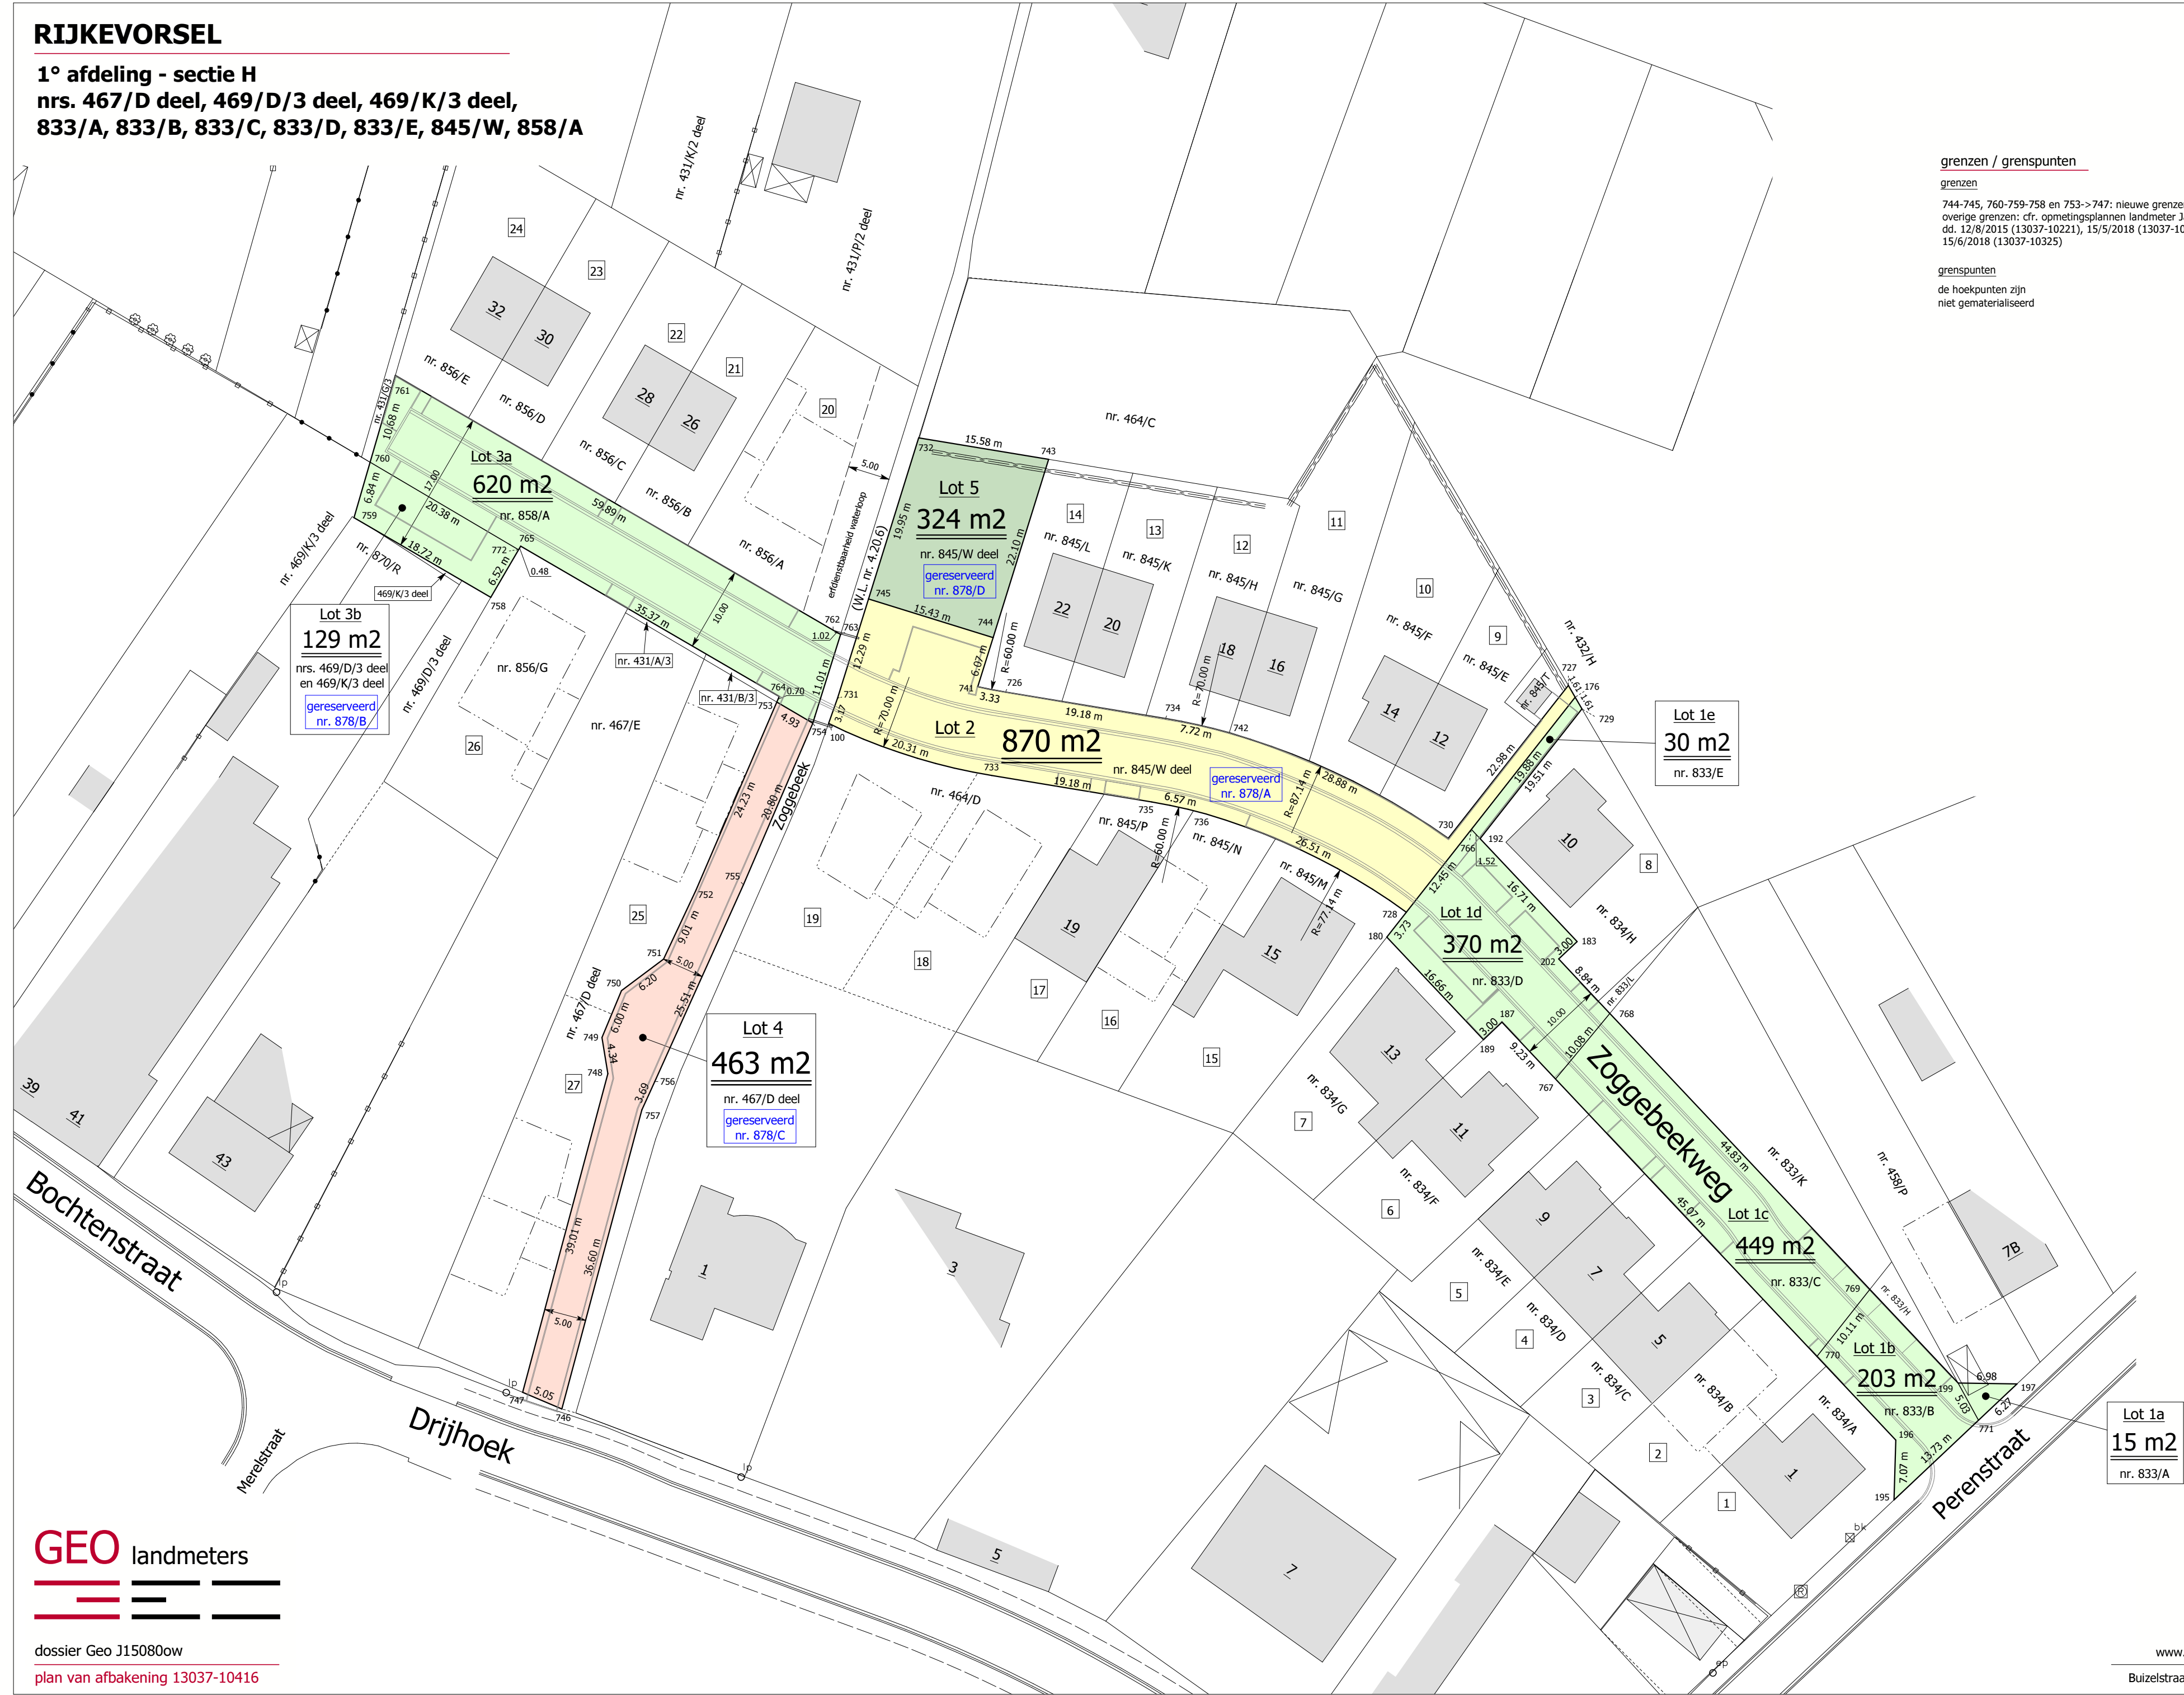

GEO landmeters

dossier Geo J15080ow
plan van afbakening 13037-10416

Opgemeten door ondergetekende,
Hoogstraten, 27 juni 2022

Jan Koyen
Beëdigd landmeter-expert
LANO40621

www.geolandmeters.be info@geolandmeters.be
Buizelstraat 22 2320 Hoogstraten Tel. 03/314.65.33